




NW Aanzicht  
1:200

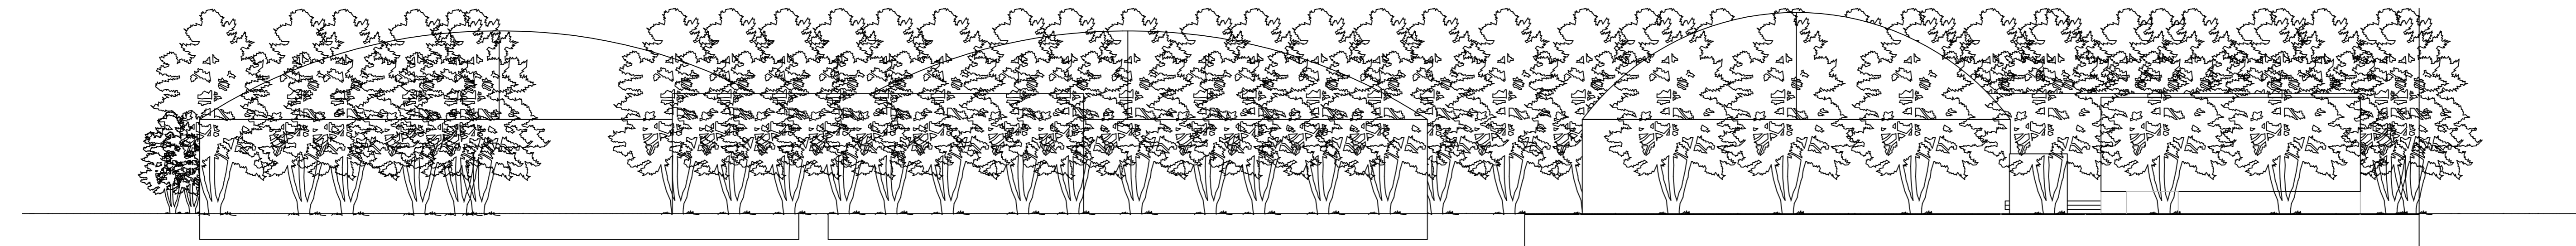


ZW Aanzicht  
1:200

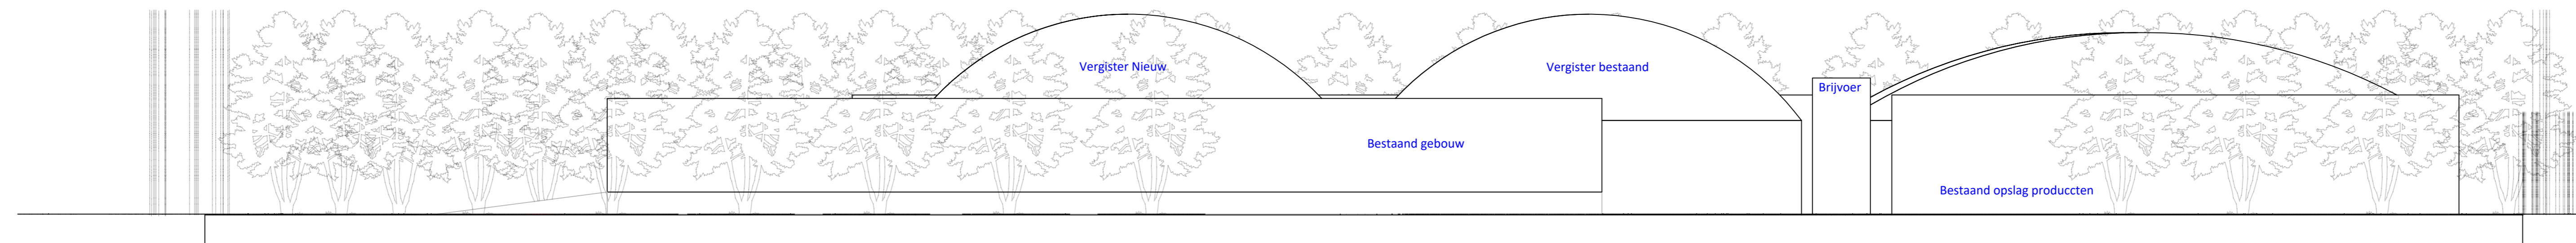

ZO Aanzicht  
1:200

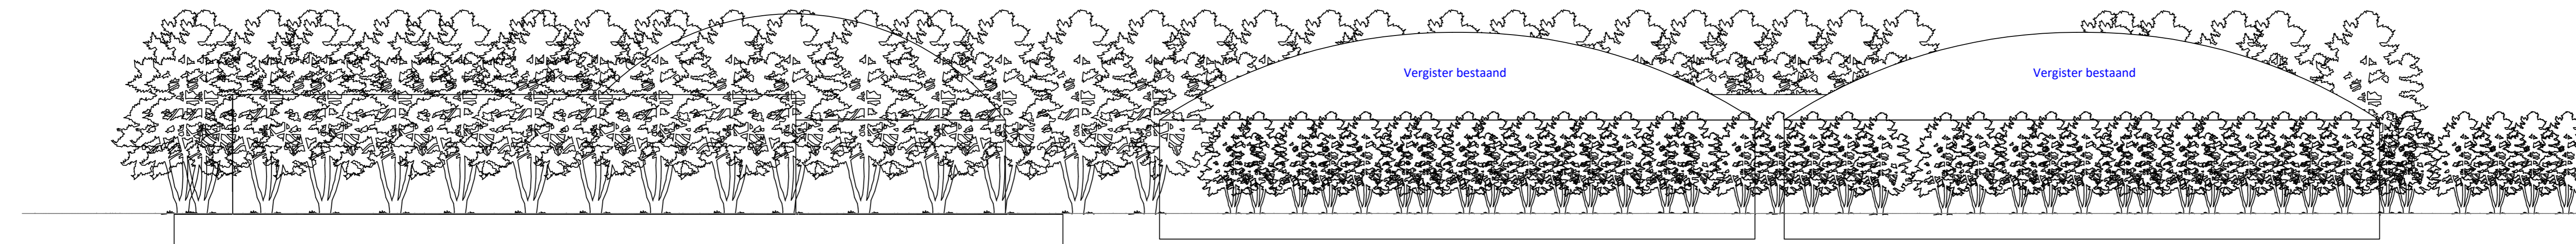

NO Aanzicht  
1:200

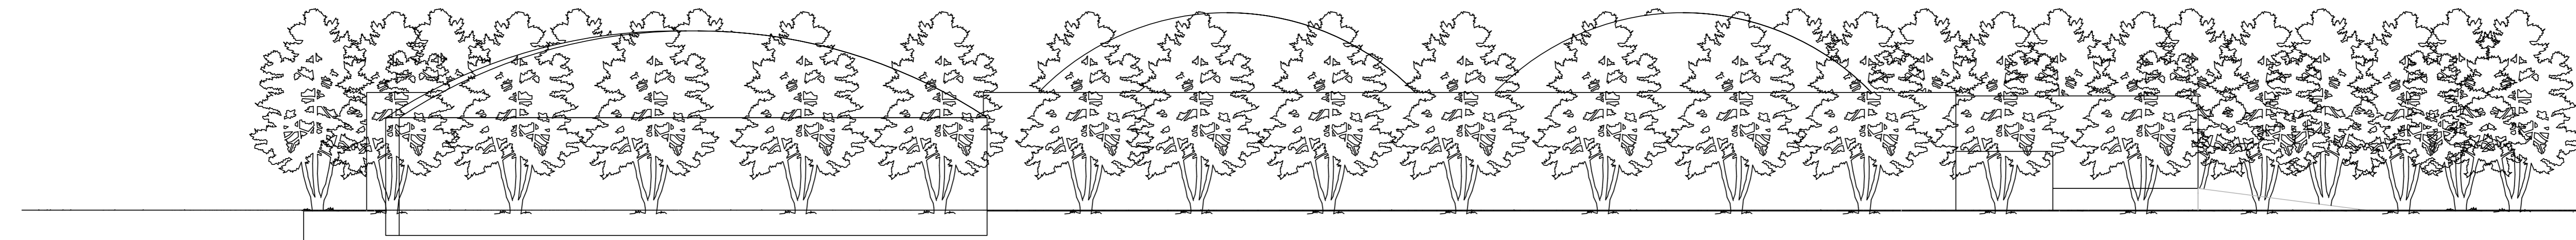

Client	
Project name	
Project number	Project manager
001427	ACD
Drawing number	
GCH-059	
Drawing description	
Lay-out en aanzichten vergunde situatie	
Measure	Scale
mm	ISO A0
Revision	Revision date
A	FVT 23-04-2021
Revision description	
Brijvoer tank toegevoegd	
This drawing is property of our company and may not be copied, modified, shown to third parties, used for manufacturing purposes or used as third party, without written approval from our company.	
Checked by	Approved by
Colsen International B.V.	
Colsen	Kroonboom 1, 4564 GR Hultse The Netherlands Tel: 0031 114 111 549 Fax: 0031 114 111 024 Email: info@colson.nl www.colson.nl